


Proposal for:

**Concept Plan for Site Improvements at
Rendez-vous de la Baie Welcome Centre and
Le Centre acadien
Université Sainte Anne**

Project No. 2021023

1695 Route 1, Pointe-de-l'Église, NS

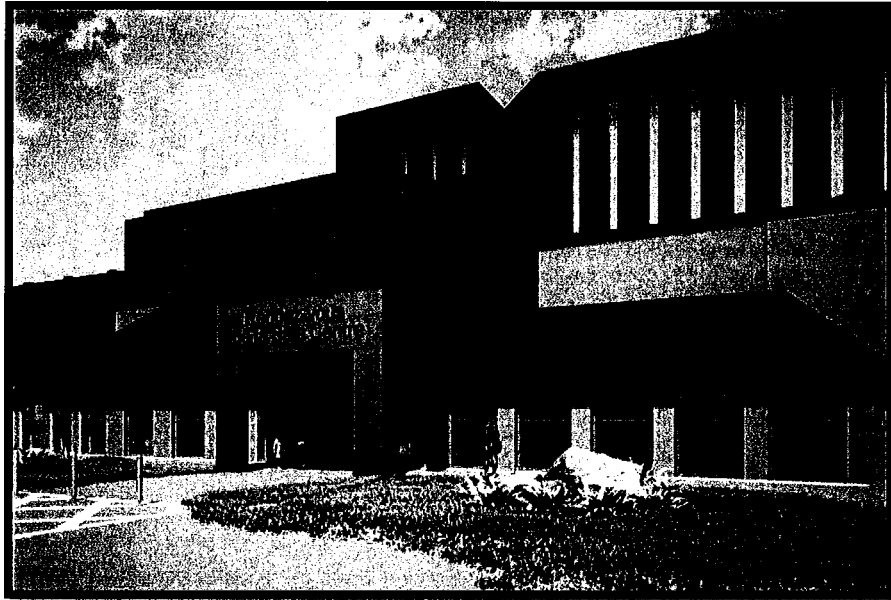

Prepared by



240 St. George Street, Annapolis Royal, Nova Scotia, B0S 1A0

T: 902.532.2395 / E: info@jost.ca

CONTENTS

1.0 BACKGROUND..... 3

2.0 EXISTING CONDITIONS 4

3.0 OPPORTUNITIES 5


4.0 REQUIREMENTS 5

5.0 IDENTITY 7

6.0 PROPOSAL 8

APPENDIX A – OPINION OF COST 10

APPENDIX B – DRAWINGS 11

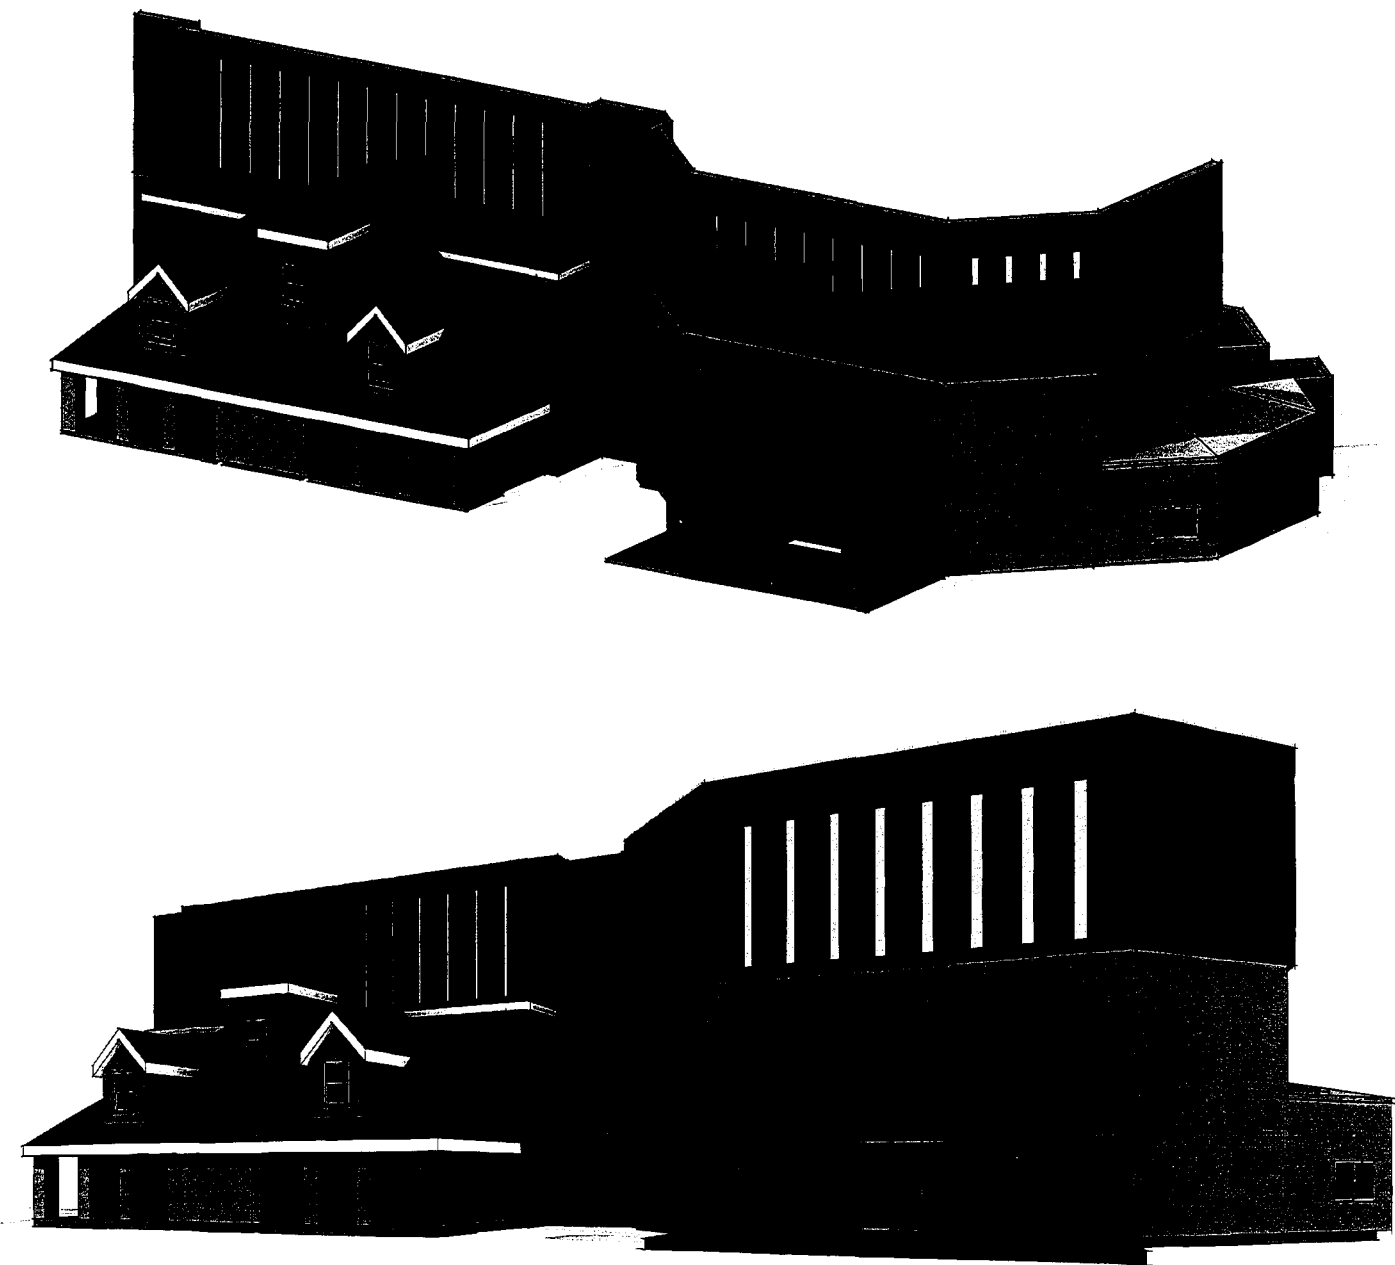

GENERAL NOTES
 1. CONTRACTOR MUST VERIFY ALL DRAWINGS WITH ON-SITE CONDITIONS, REPORTING ANY DISCREPANCY TO ARCHITECT BEFORE PROCEEDING WITH WORK.
 2. DRAWINGS ARE NOT TO BE USED FOR CONSTRUCTION UNTIL SIGNED BY THE ARCHITECT.
 3. DRAWINGS ARE NOT TO BE SCALED.
 4. ALL WORK IS TO COMPLY WITH THE 2015 NATIONAL BUILDING CODE AND ALL APPLICABLE CODES.

30 NOV 2021 11 ISSUED FOR CLIENT REVIEW

DATE	MARK	ISSUE
Revision Schedule		

SEAL

PRELIMINARY

THESE DRAWINGS ARE NOT COMPLETE AND ARE FOR REVIEW PURPOSES ONLY. THEY ARE NOT TO BE USED FOR CONSTRUCTION UNTIL SIGNED BY ARCHITECT.

JOST ARCHITECTS

240 ST. GEORGE STREET, BOX 458
 ANNAPOLIS ROYAL, NS
 P: (902) 532-2395 F: (902) 532-7797
 E: INFO@JOST.CA


PROJECT

Site Improvements - Rendez-vous de la Baie
 Welcomes Centre & Le Centre Académien
 1695 Route 1, Pointe-de-l'Église, NS B0W 1M0


DRAWING TITLE

AS-FOUND - 3D VIEWS

DESIGNED BY	DATE	PROJECT NO.
STAFF	11/11/2021	2021-023
CHECKED BY	DRAWN BY	SCALE
HVJ		
DATE PLOTTED	APPROVED BY	SCALE
	HVJ	
SHEET NUMBER		
A-200		

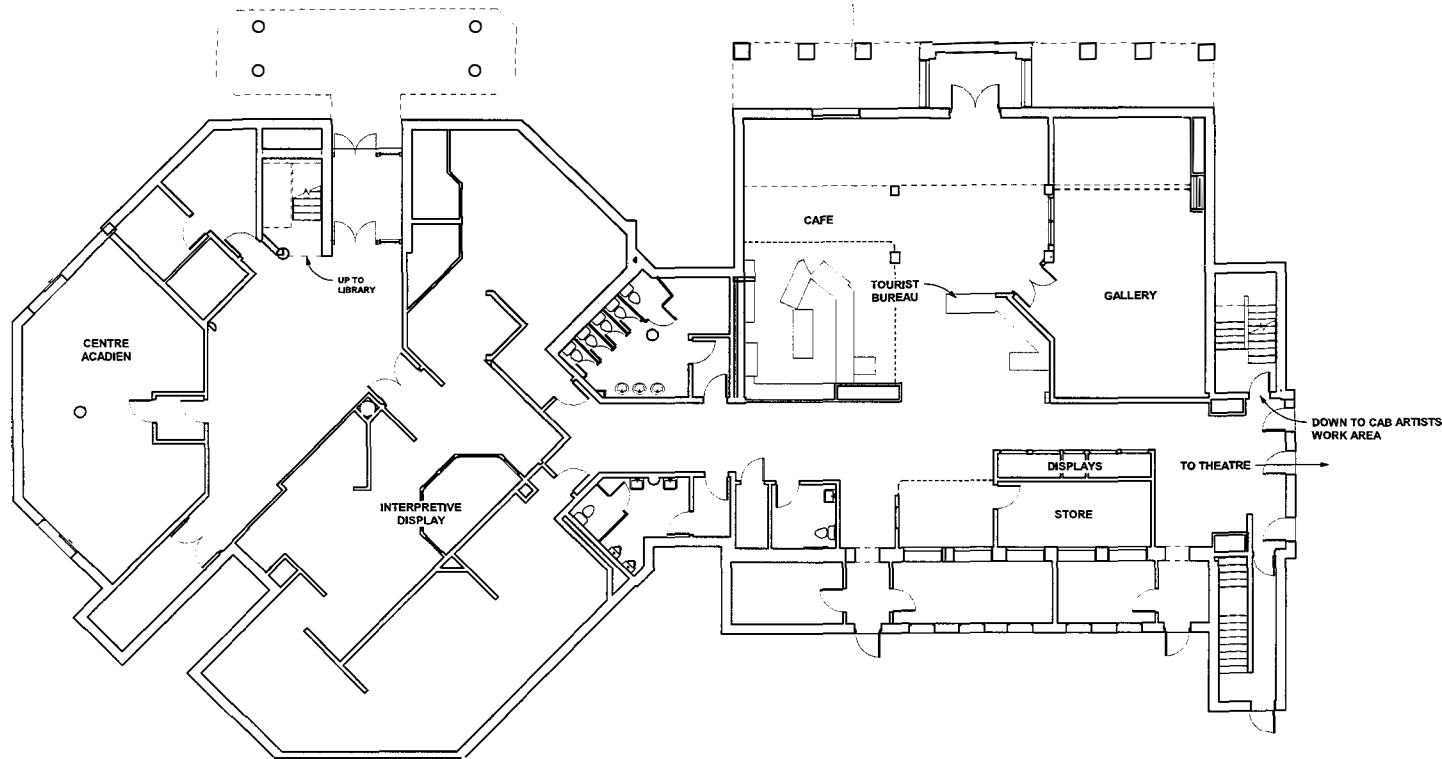

1 Overall Ground Floor Plan - AS-FOUND
1/8" = 1'-0"

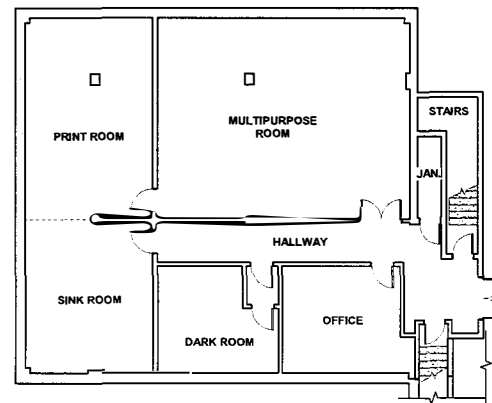

2 Basement Floor Plan - AS-FOUND
1/8" = 1'-0"

GENERAL NOTES
 1. CONTRACTOR MUST VERIFY ALL DRAWINGS WITH ON-SITE CONDITIONS. REPORTING ANY DISCREPANCY TO ARCHITECT BEFORE PROCEEDING WITH WORK.
 2. DRAWINGS ARE NOT TO BE USED FOR CONSTRUCTION UNTIL SIGNED BY THE ARCHITECT.
 3. DRAWINGS ARE NOT TO BE SCALED.
 4. ALL WORK IS TO COMPLY WITH THE 2015 NATIONAL BUILDING CODE AND ALL APPLICABLE CODES.

30 NOV 2021	1	ISSUED FOR CLIENT REVIEW
DATE	MARK	ISSUE
Revision Schedule		

SEAL

PRELIMINARY
 THESE DRAWINGS ARE NOT COMPLETE AND ARE FOR REVIEW PURPOSES ONLY. THEY ARE NOT TO BE USED FOR CONSTRUCTION UNTIL SIGNED BY ARCHITECT.


JUST ARCHITECTS
 240 ST. GEORGE STREET, BOX 456
 ANNAPOLIS ROYAL, NS
 P: (403) 532-2385 F: (403) 532-7707
 E: INFO@JUST.CA

PROJECT
 Site Improvements - Randez-vous de la Baie
 Welcome Centre & Le Centre Acadie
 1605 Route 1, Pointe-de-l'Église, NS B0W 1M0

DRAWING TITLE
 AS-FOUND FLOOR PLANS

DESIGN BY STAFF	SCALE 1/8" = 1'-0"	PROJECT NO. 2021023
DRAWN BY HVJ	DATE 11/15/2021	SHEET NO. 1
DATE PUBLISHED	APPROVED BY HVJ	REV. NO.

A-201

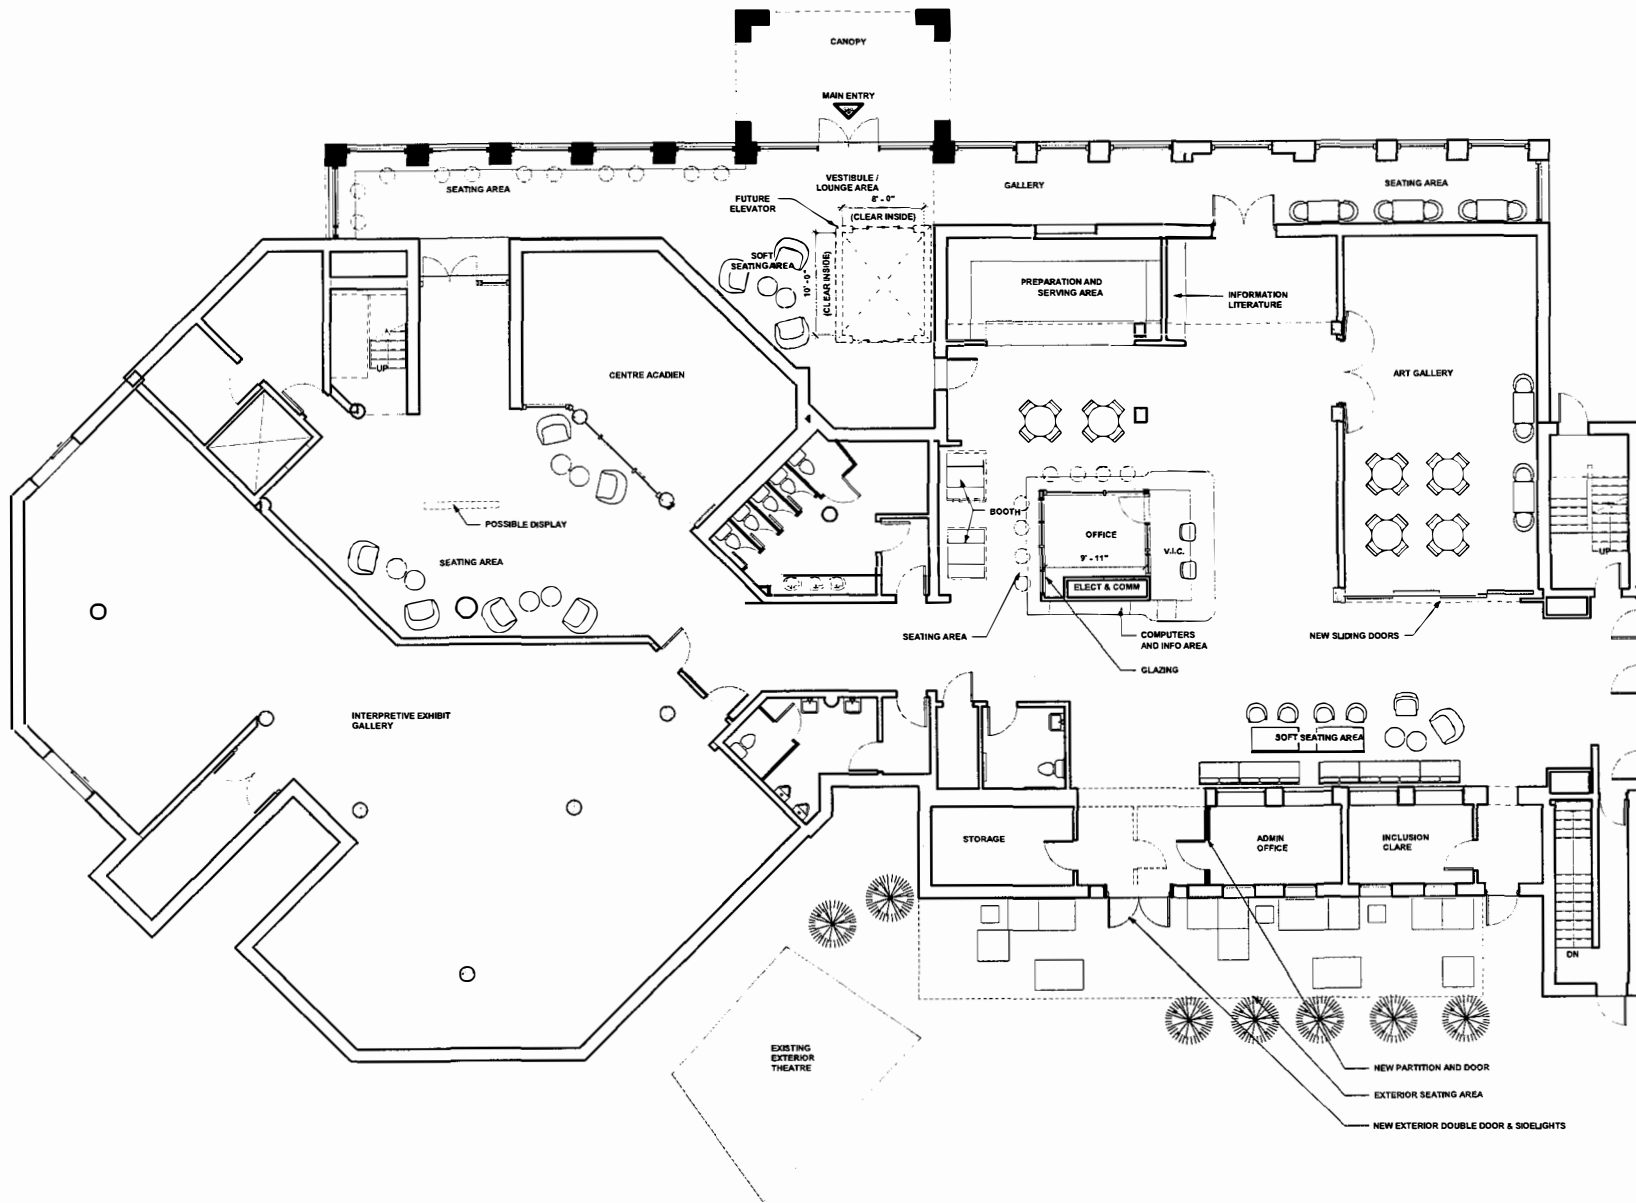

GENERAL NOTES
 1. CONTRACTOR MUST VERIFY ALL DRAWINGS WITH ON-SITE CONDITIONS, REPORTING ANY DISCREPANCY TO ARCHITECT BEFORE PROCEEDING WITH WORK.
 2. DRAWINGS ARE NOT TO BE USED FOR CONSTRUCTION UNTIL SIGNED BY THE ARCHITECT.
 3. DRAWINGS ARE NOT TO BE SCALED.
 4. ALL WORK IS TO COMPLY WITH THE 2015 NATIONAL BUILDING CODE AND ALL APPLICABLE CODES.

30 NOV 2021 1 ISSUED FOR CLIENT REVIEW

DATE	MARK	ISSUE
		Revision Schedule

SALLE MARC-LECARBOT

SEAL

PRELIMINARY

THESE DRAWINGS ARE NOT COMPLETE AND ARE FOR REVIEW PURPOSES ONLY. THEY ARE NOT TO BE USED FOR CONSTRUCTION UNTIL SIGNED BY ARCHITECT.

240 ST. GEORGE STREET, BOX 458
 ANNAPOLIS ROYAL, NS
 P: (902) 532-2395 F: (902) 532-7707
 E: INFO@JOST.CA


PROJECT
 Site Improvements - Rendez-vous de la Baie
 Welcomes Centre & Le Centre Acadien
 1695 Route 1, Pointe-de-l'Église, NS B0W 1M0

DRAWING TITLE
 PROPOSED FLOOR PLAN - LEVEL 1


DATE	SCALE	PROJECT NO.
STAFF	1:75	2021023
DESIGNED BY	DRAWN BY	CHECKED BY
HVJ		
SCALE/REVISED	APPROVED BY	REV. NO.
	HVJ	

A-203

1 Overall Ground Floor Plan - PROPOSED
 1:75

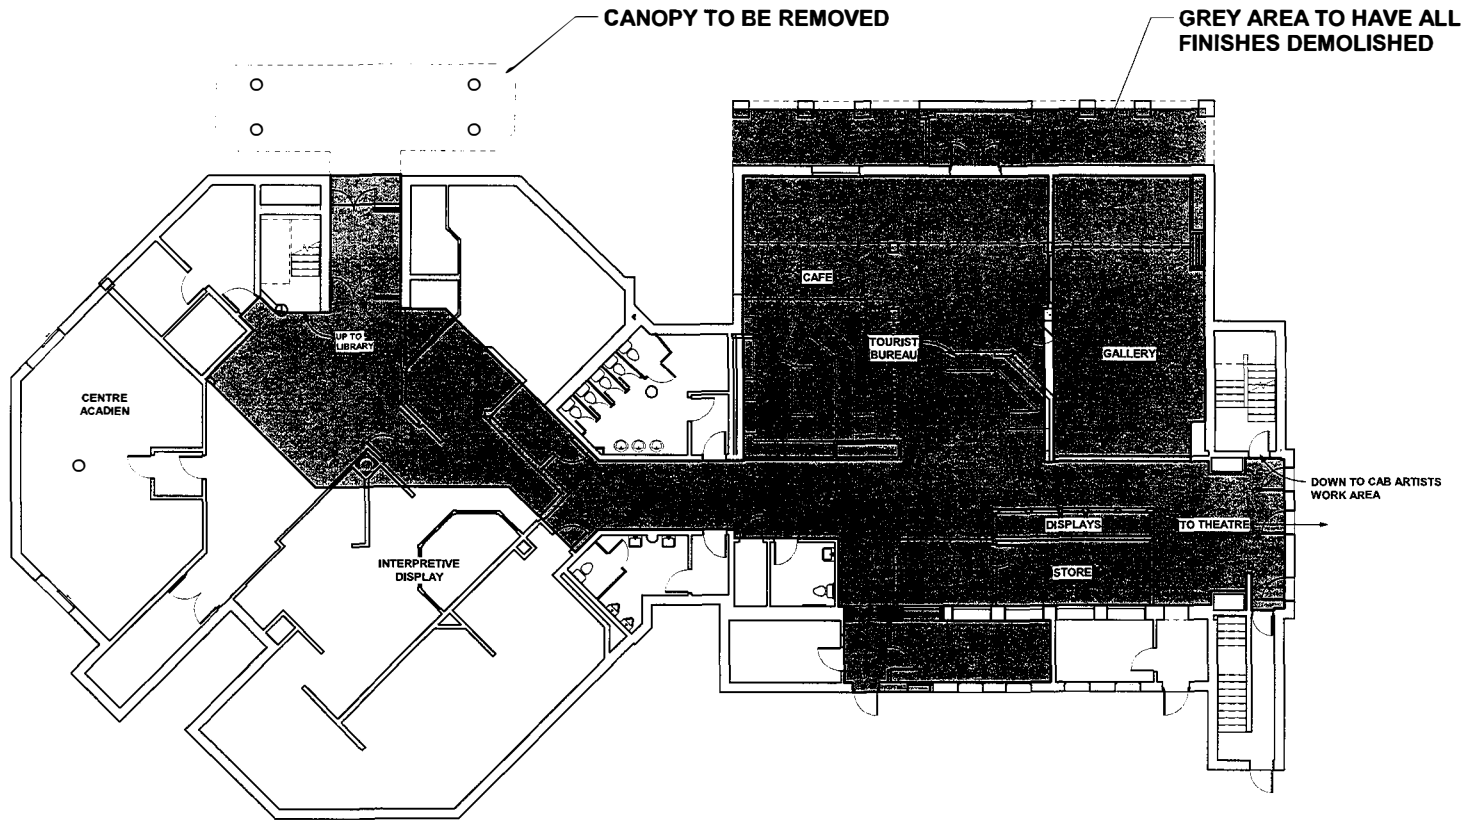

1 Overall Ground Floor Plan - DEMOLITION
1/8" = 1'-0"

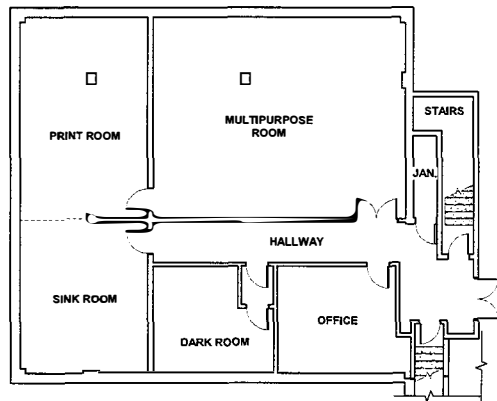

2 Basement Floor Plan - DEMOLITION
1/8" = 1'-0"

GENERAL NOTES
 1. CONTRACTOR MUST VERIFY ALL DRAWINGS WITH ON-SITE CONDITIONS, REPORTING ANY DISCREPANCY TO ARCHITECT BEFORE PROCEEDING WITH WORK.
 2. DRAWINGS ARE NOT TO BE USED FOR CONSTRUCTION UNTIL SIGNED BY THE ARCHITECT.
 3. DRAWINGS ARE NOT TO BE SCALED.
 4. ALL WORK IS TO COMPLY WITH THE 2015 NATIONAL BUILDING CODE AND ALL APPLICABLE CODES.

30 NOV 2021	1	ISSUED FOR CLIENT REVIEW
DATE	MARK	ISSUE
Revision Schedule		

SEAL

PRELIMINARY

THESE DRAWINGS ARE NOT COMPLETE AND ARE FOR REVIEW PURPOSES ONLY. THEY ARE NOT TO BE USED FOR CONSTRUCTION UNTIL SIGNED BY ARCHITECT.

JOST ARCHITECTS

240 ST. GEORGE STREET, BOX 458
 ANNAPOLIS ROYAL, NS
 P: (402) 532-2395 F: (402) 532-7707
 E: INFO@JOST.CA

PROJECT
 Site Improvements - Rendez-vous de la Bale
 Watcome Centre & Le Centre Acadie
 1595 Route 1, Pointe-de-l'Église, NS B0W 1M0

DRAWING TITLE
 DEMOLITION FLOOR PLANS

DRAWN BY STAFF	SCALE 1/8" = 1'-0"	PROJECT NO. 2021023
CHECKED BY HVJ	DATE DRAWN	SHEET OF 1
DATE PLOTTED	APPROVED BY HVJ	REV NO. 1
SHEET NUMBER A-202		